


## Operating Room Ceiling System Field Assembled

Model: AORCS • 1 1/2" T-bar • Field Adjustable • Field Assembled • Aluminum

### Grid Component Detail

Dimensions are in inches

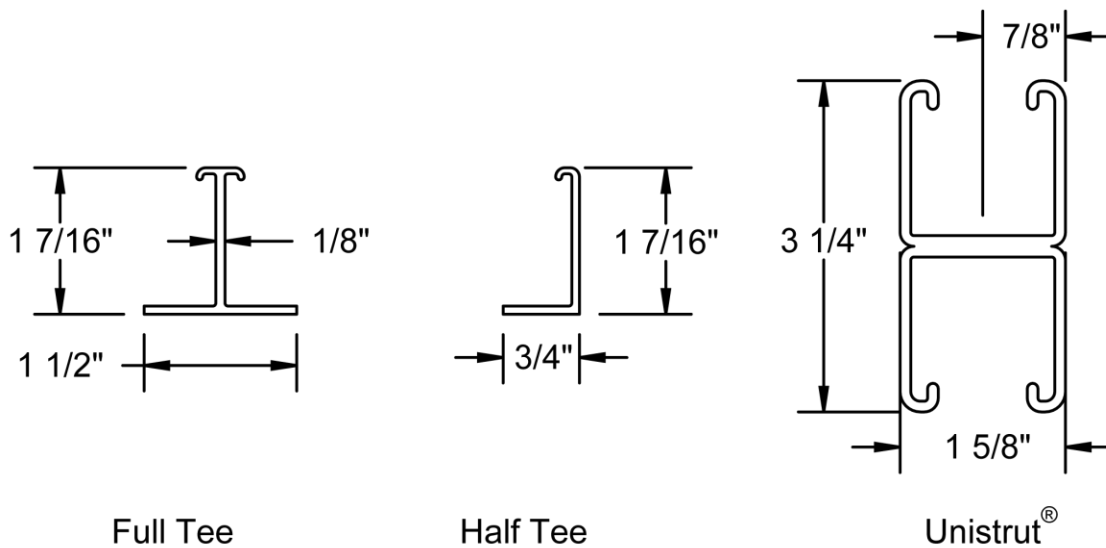

### General Description

- Heavy duty ceiling suspension system
- Ideal for use in operating suites, laboratories, isolation rooms, and pharmacies
- All systems are custom engineered for each installation/application
- Manufactured from 1/8" thick aluminum extrusion
- 1/8" thick antimicrobial polyethylene gasket
- Pre-cut to length at factory for rapid assembly in the field with "quick snap" connectors
- "Quick snap" connectors allow for reconfiguration in the field
- Factory supplied blank-off panels to match air distribution equipment
- Tees and perimeter grid members pre-punched on 12" centers for suspension from structural support members

# Basic Configuration

Check  if provided.

## Construction Material

Aluminum Construction

## Finish

#01 Mill Finish

#26A Antimicrobial White


#84 Black

## Blank-Off Panels


Solid

### Example Layout:

Dimensions are in inches

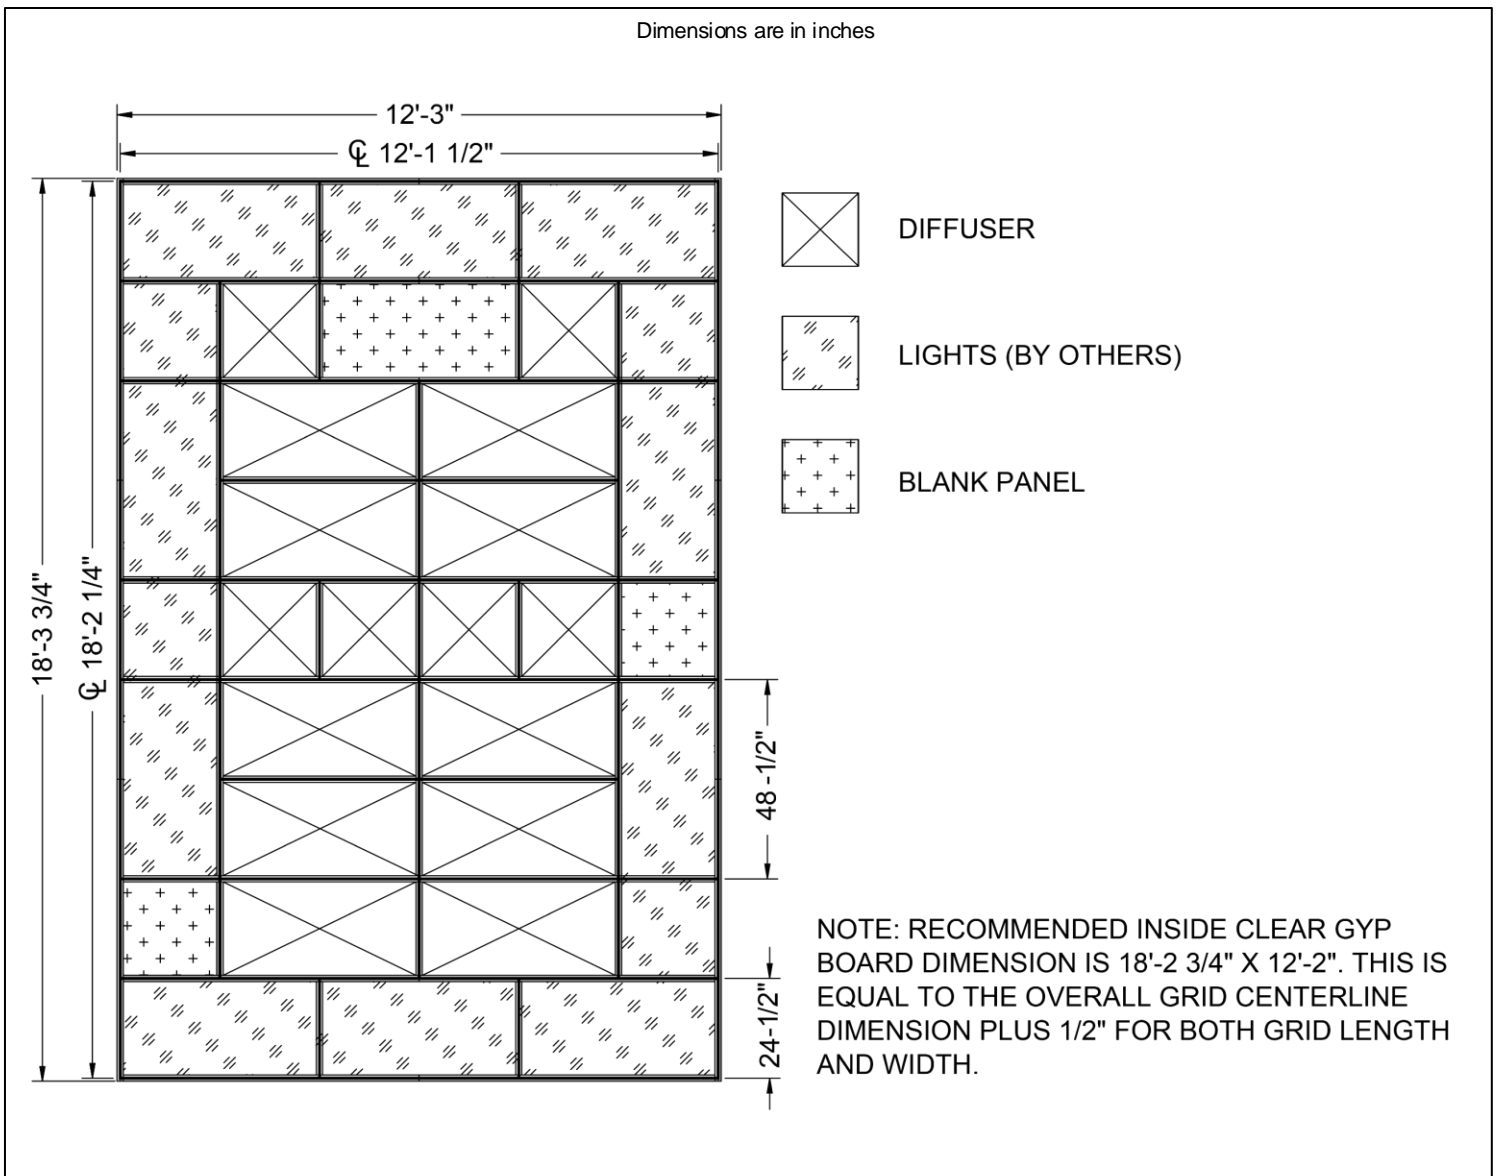

Example Schedule/Breakout:

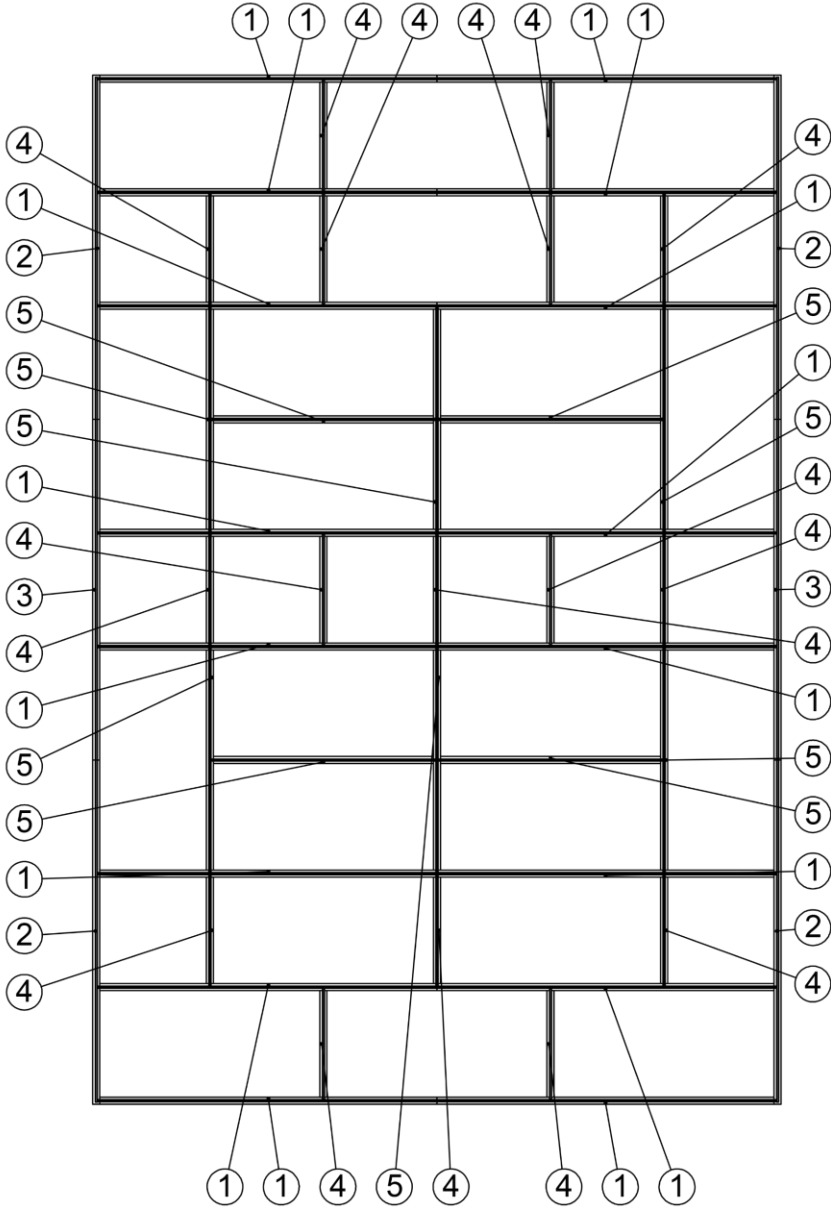

ITEM NO.	PART NUMBER	CONFIGURATION	DESCRIPTION	Tee Type	QTY.
1	736099	072.000	6ft (72.00in)	Full Tee - 1 Notched End	16
2	735539	073.500	6ft 1 1/2in (73.50in)	Full Tee - 1 Top Notched End	4
3	735537	072.750	6ft 3/4in (72.75in)	Full Tee	2
4	736098	022.750	1ft 10 3/4in (22.75in)	Full Tee - Notched Ends	16
5	736098	047.000	3ft 11in (47.00in)	Full Tee - Notched Ends	10
6	735574	-2425-2425	SOLID BLANK OFF 24.25X24.25	N/A	2
7	735574	-4850-2425	SOLID BLANK OFF 48.50X24.25	N/A	1
8	106106	01	UNIVERSAL CONNECTOR CLIP	N/A	4
9	106106	02	CORNER CONNECTOR CLIP	N/A	4
10	106106	03	T-JOINT CONNECTOR CLIP	N/A	49
11	106101	01	HOLD DOWN CLIP	N/A	14
12	106102	-	1/8" ANTIMICROBIAL GASKET	N/A	500

This submittal is meant to demonstrate general dimensions of this product. The drawings are not meant to detail every aspect of the product. Drawings are not to scale.

Titus reserves the right to make changes without written notice.

All rights reserved. No part of this work may be reproduced or transmitted in any form or by any means, electronic or mechanical, including photocopying and recording, or by any information storage retrieval system without permission in writing from Air Distribution Technologies.