


Security Barrier Grilles

Model: SG-BG-SLV • Steel

General Construction

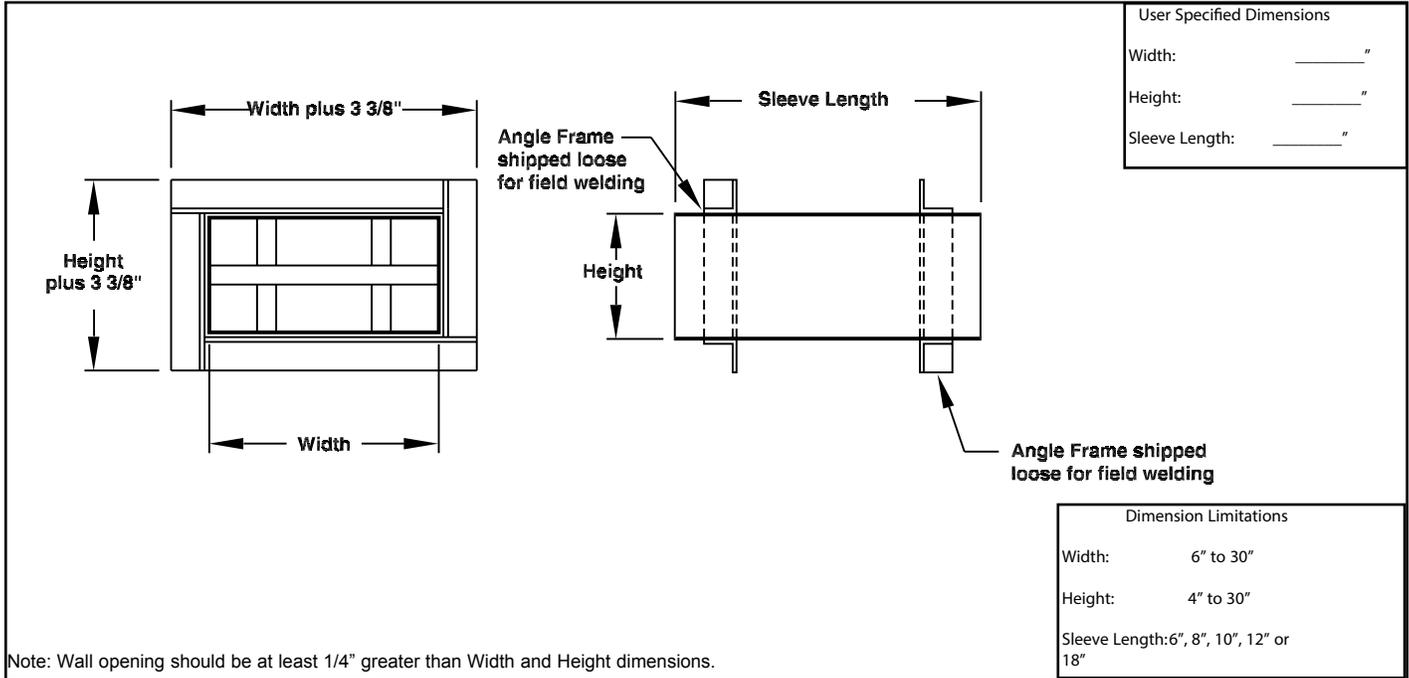

Options and Accessories _____

#04 Mill Finish

General Description _____

The TITUS model SG-BG-SLV is a barrier mounted inside a 3/16" thick sleeve for installation in a wall or other opening as a completed unit. This unit effectively maintains security between secure and non-secure areas. Duct connections can be quickly made at both ends. This makes the SG-BG-SLV an ideal installation in security walls.

Standard Construction Details _____

- Sleeve Barrier Grille
Constructed of 3/4" diameter steel bars with maximum opening of 6 inches.
- Sleeve
3/16" steel.
- Angle Frames Shipped Loose for Field Welding
Two frames constructed of 1 1/2" x 1 1/2" x 3/16" steel angle iron welded together for field installation. Frames are mill finish.
- Finish
#26 White.
- All Welded Construction.