
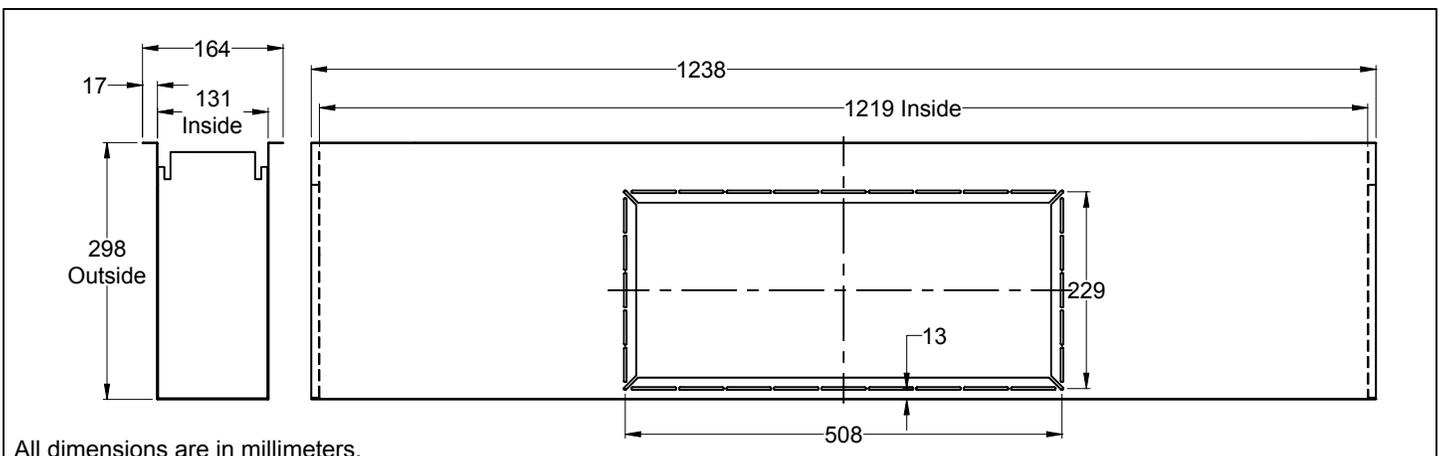


TAF-L-R

Access Floor Diffuser Series
Linear Diffuser Return Plenum

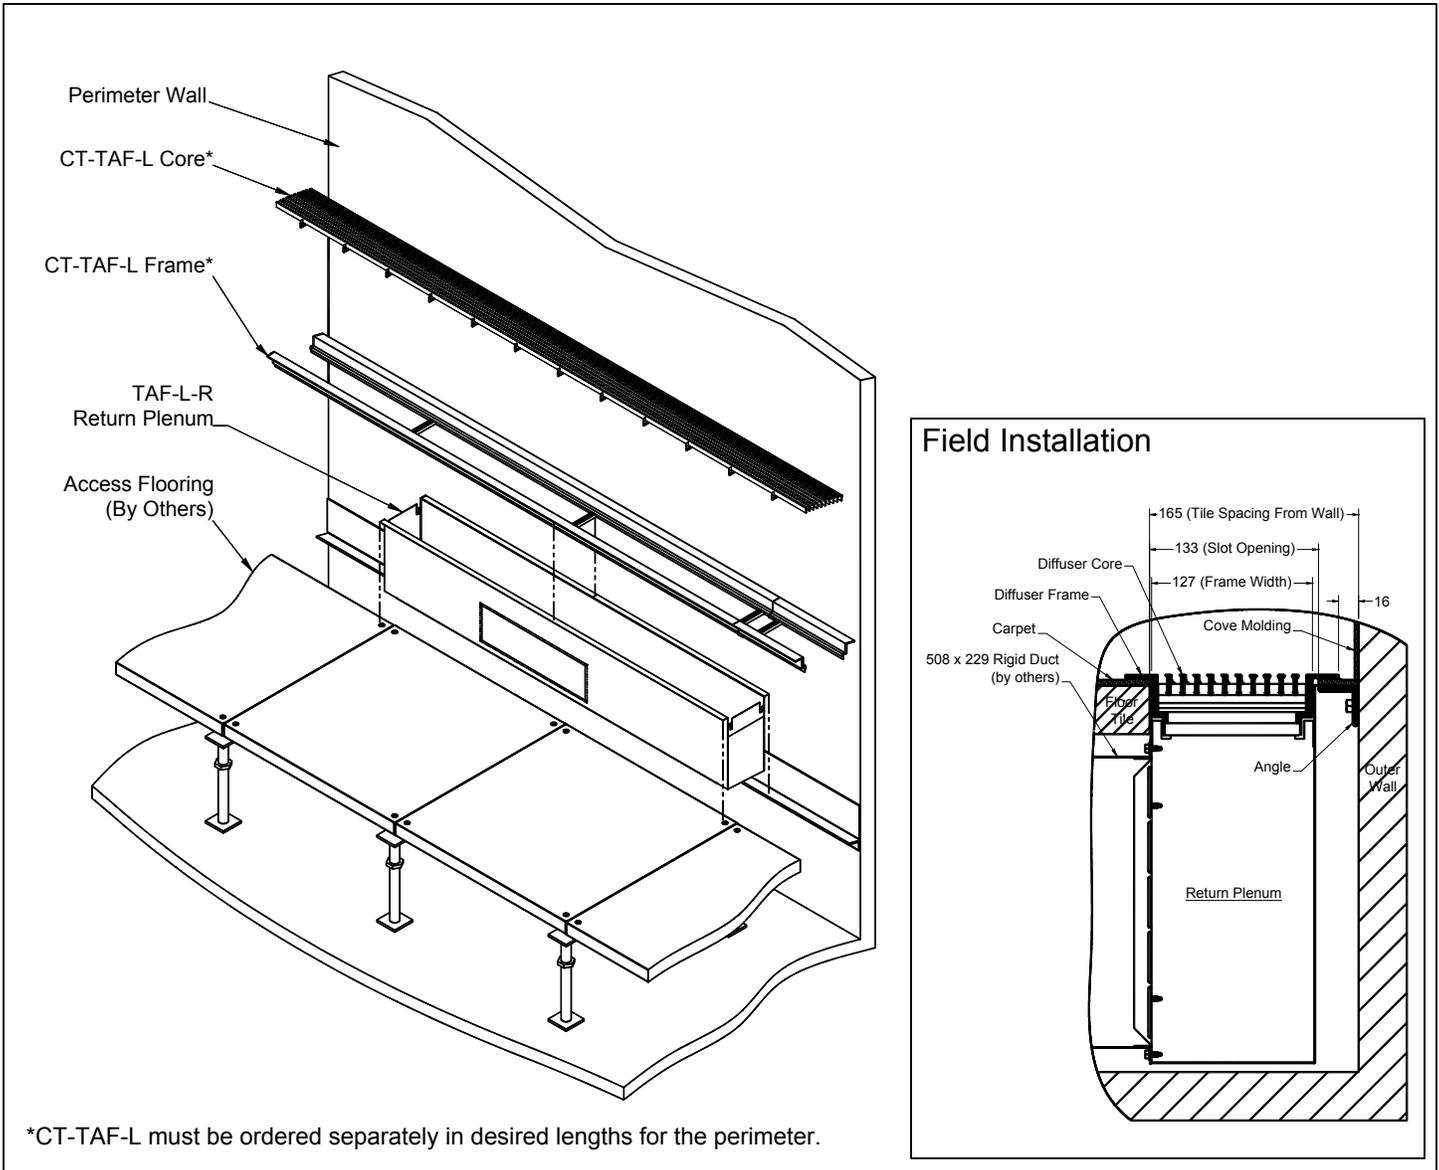

General Description

- Titus TAF-L-R is a fixed linear bar diffuser plenum for underfloor perimeter return applications.
- The TAF-L-R is designed to be integrated with the CT-TAF-L linear bar grille (see CT-TAF-L submittal for more information).
- Installs into the CT-TAF-L from the top surface. Removal of the flooring is not required.
- The TAF-L-R return plenum drops into perimeter slot and sits on top of the raised floor tile (by others) and a perimeter angle.
- 229 x 508mm flanged inlet can be used for ducted or non-ducted applications.
- The TAF-L-R plenum is constructed of galvanized steel.

This submittal is meant to demonstrate general dimensions of this product. The drawings are not meant to detail every aspect of the product. Drawings are not to scale. Titus



reserves the right to make changes without written notice.

605 Shiloh Road • Plano, Texas 75074 • 972-212-4800